



Worship Center

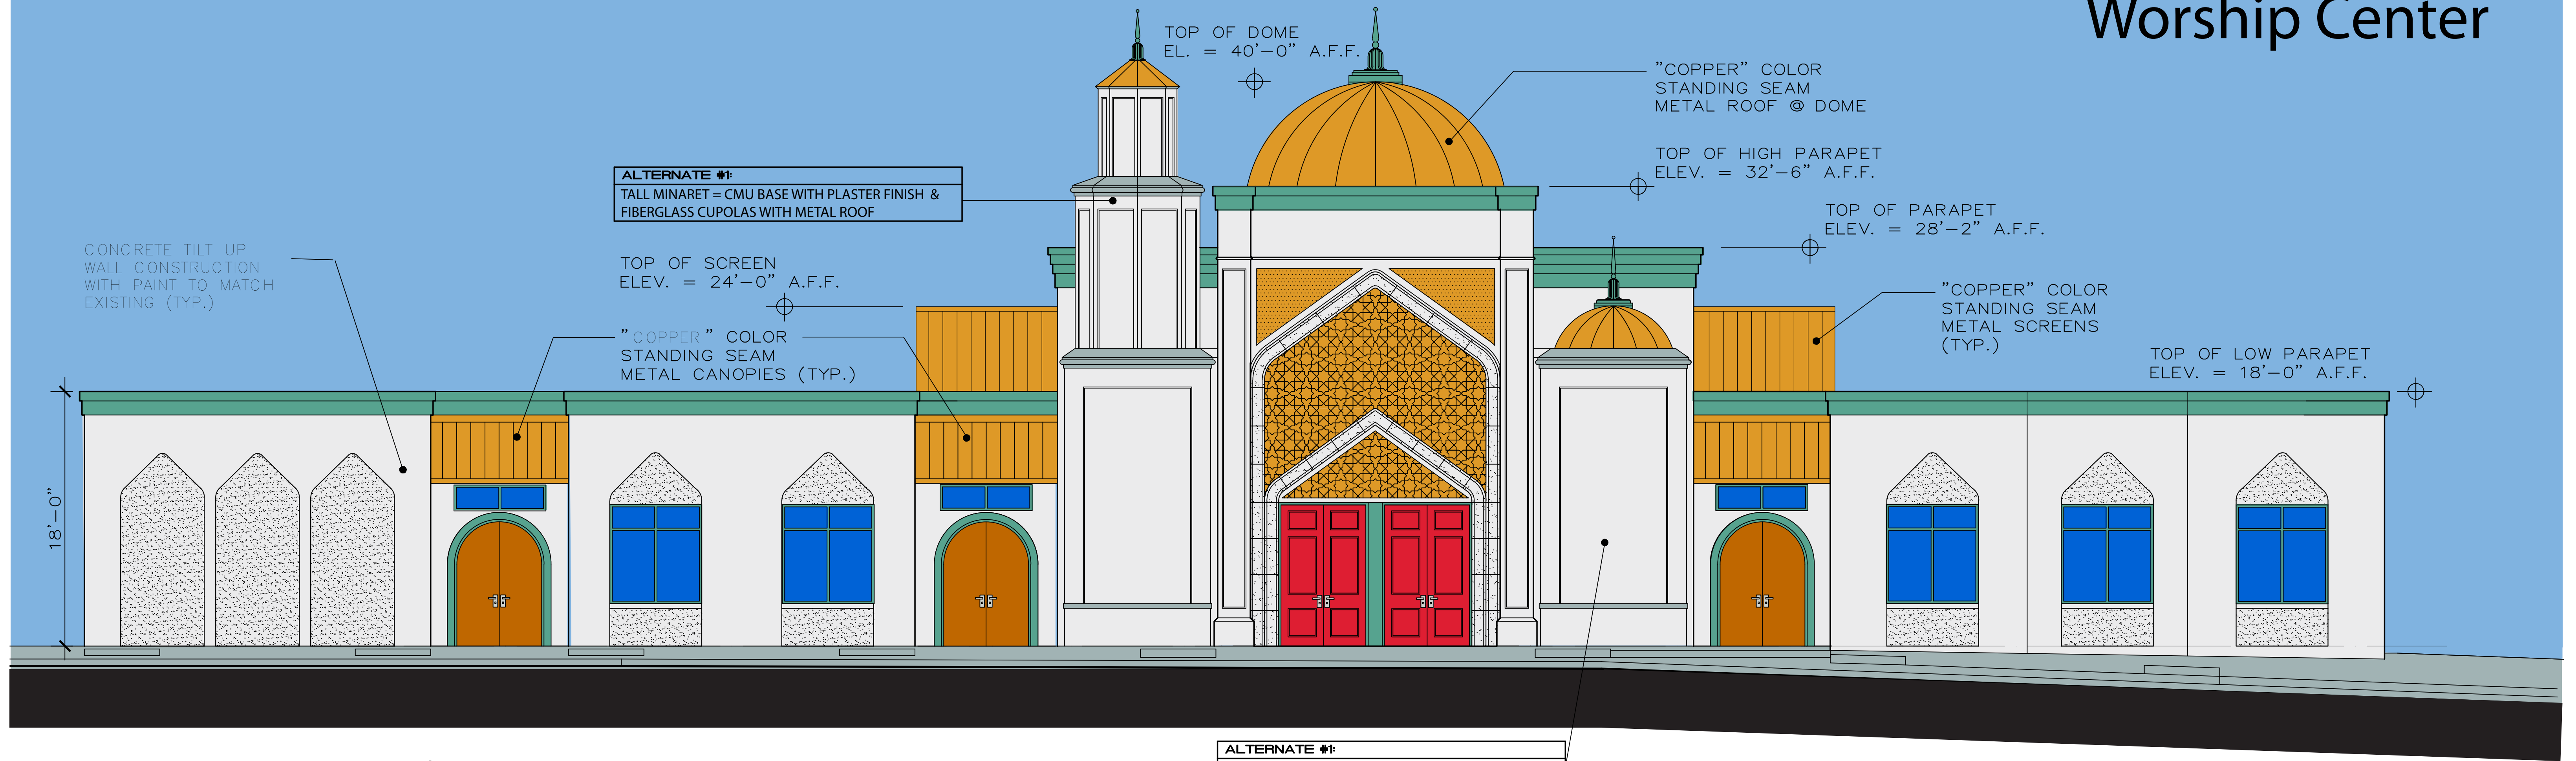

1 WEST / FRONT EXTERIOR ELEVATION

ALTERNATE #1:
LOW MINARET = CMU BASE WITH PLASTER FINISH &
FIBERGLASS DOME WITH METAL ROOF

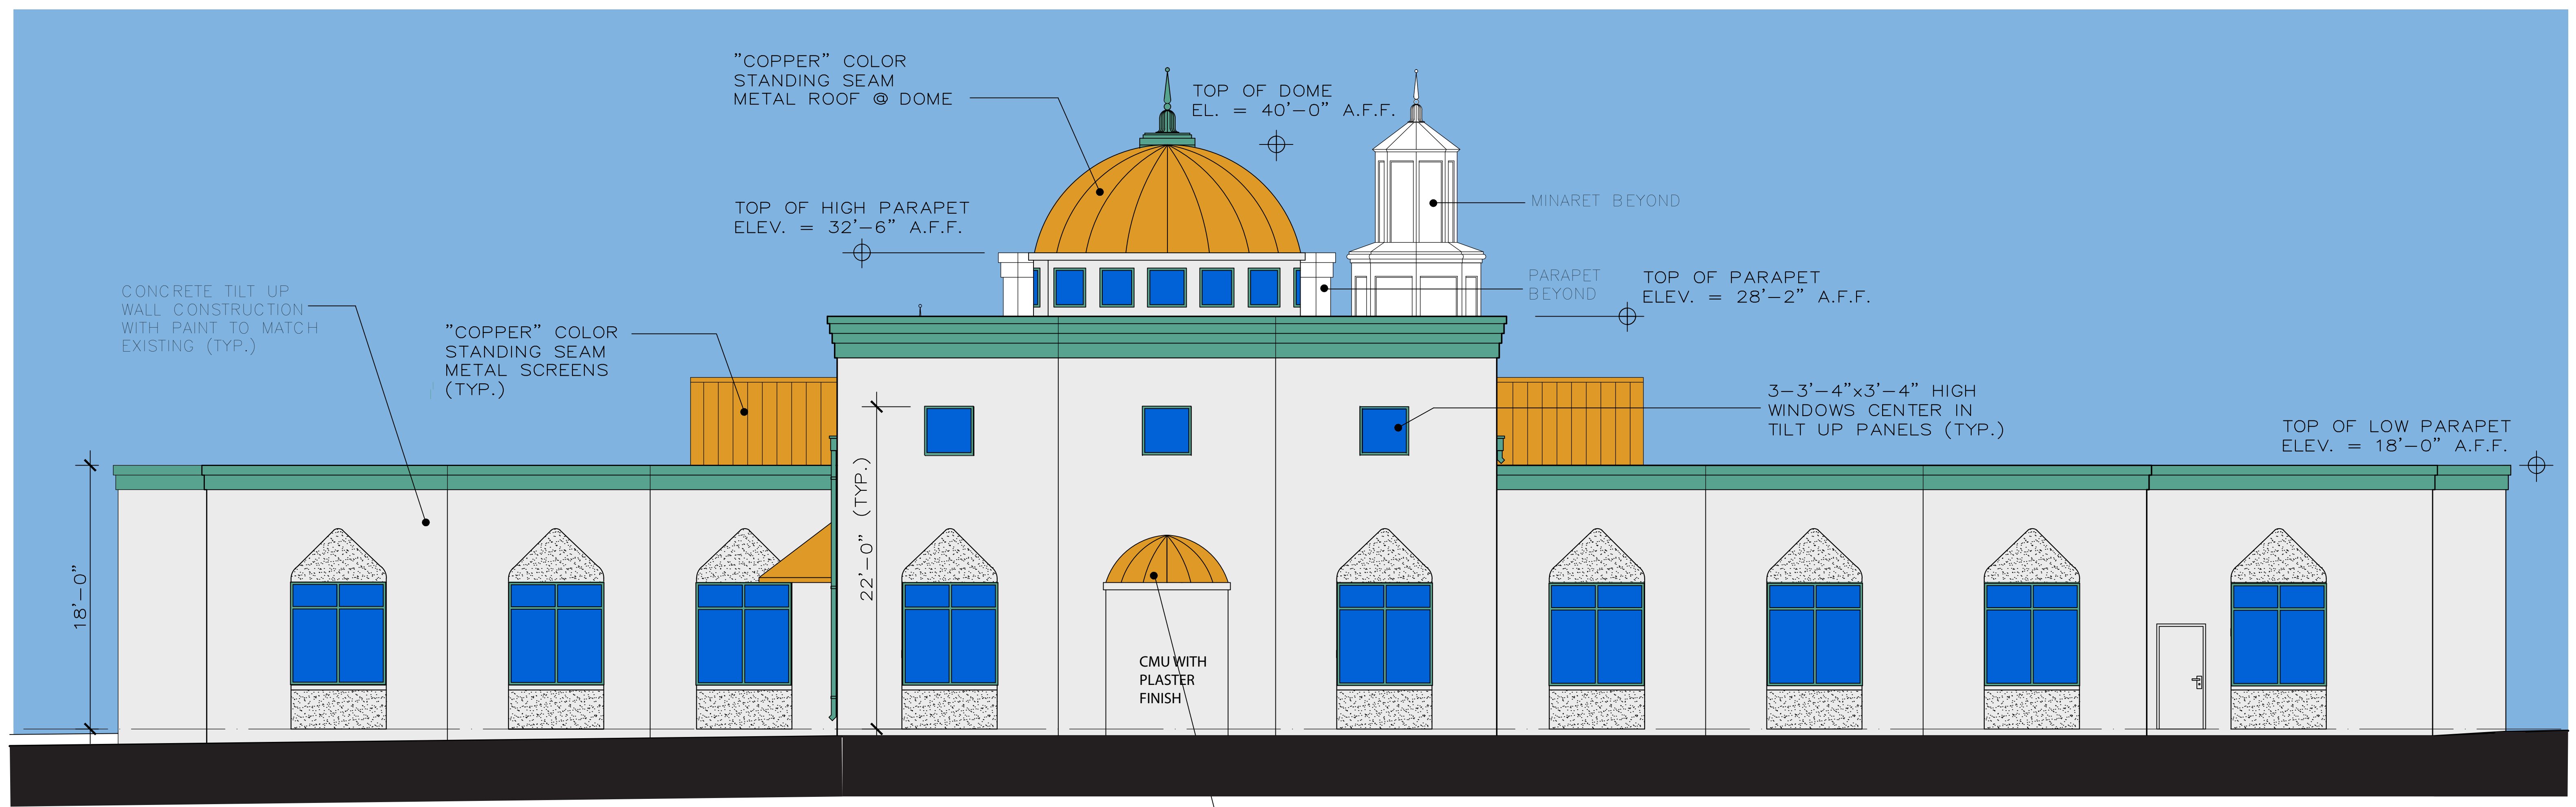

"COPPER" COLOR
STANDING SEAM
METAL ROOF

2 EAST / REAR EXTERIOR ELEVATION